



SHEET NO.32 3286A. PORTIONS OF PARCEL 60
 LOCATION: BROWN BAY

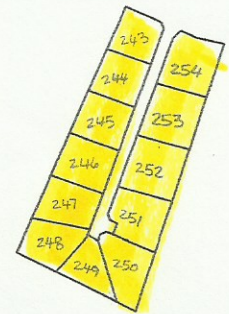

SCALE: 1:5,000

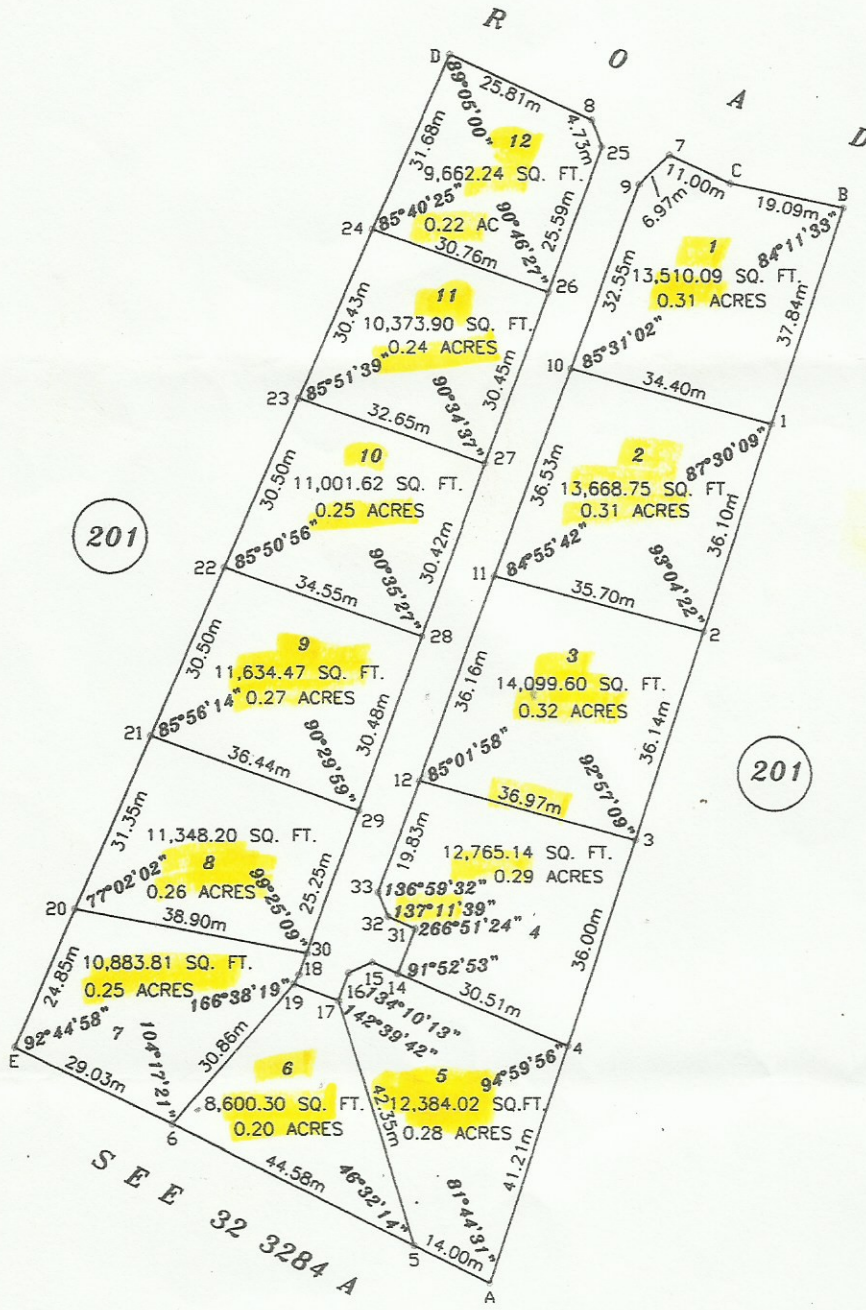

- 33-32..4.33m
- 32-31..4.85m
- 31-14..7.84m
- 14-15..4.58m
- 15-16..4.24m
- 18-30..3.74m
- 18-19..1.73m
- 16-17..4.83m
- 17-19..7.87m
- 15-16..132°55'44"
- 18-19..172°40'55"
- 19- 6..110°22'49"
- 8- D..134°49'09"
- 25- 8..139°38'59"
- 7- 9..111°47'12"
- 9-10..153°35'57"
- C- 7..192°25'15"

SCALE: 1:1250

B. Burke
 BERTRAND B. BURKE, MRICS
 27 JULY, 2006

Automated by
 Survey Division 11.1.07